

Revision No.	Description	Date

Issue	Issue Date
Building Permit	Iss. XX/XX
Building Committee Review	Mar. 3/06

Consultant


Project

**Social Sciences and  
Mathematics Building**  
University of Victoria  
Victoria BC

Sheet Title  
**L5 Floor Plan**

Drawn By	WRD	Checked
Project Number	0519	Scale
Revision		Sheet Number

**A2.05**

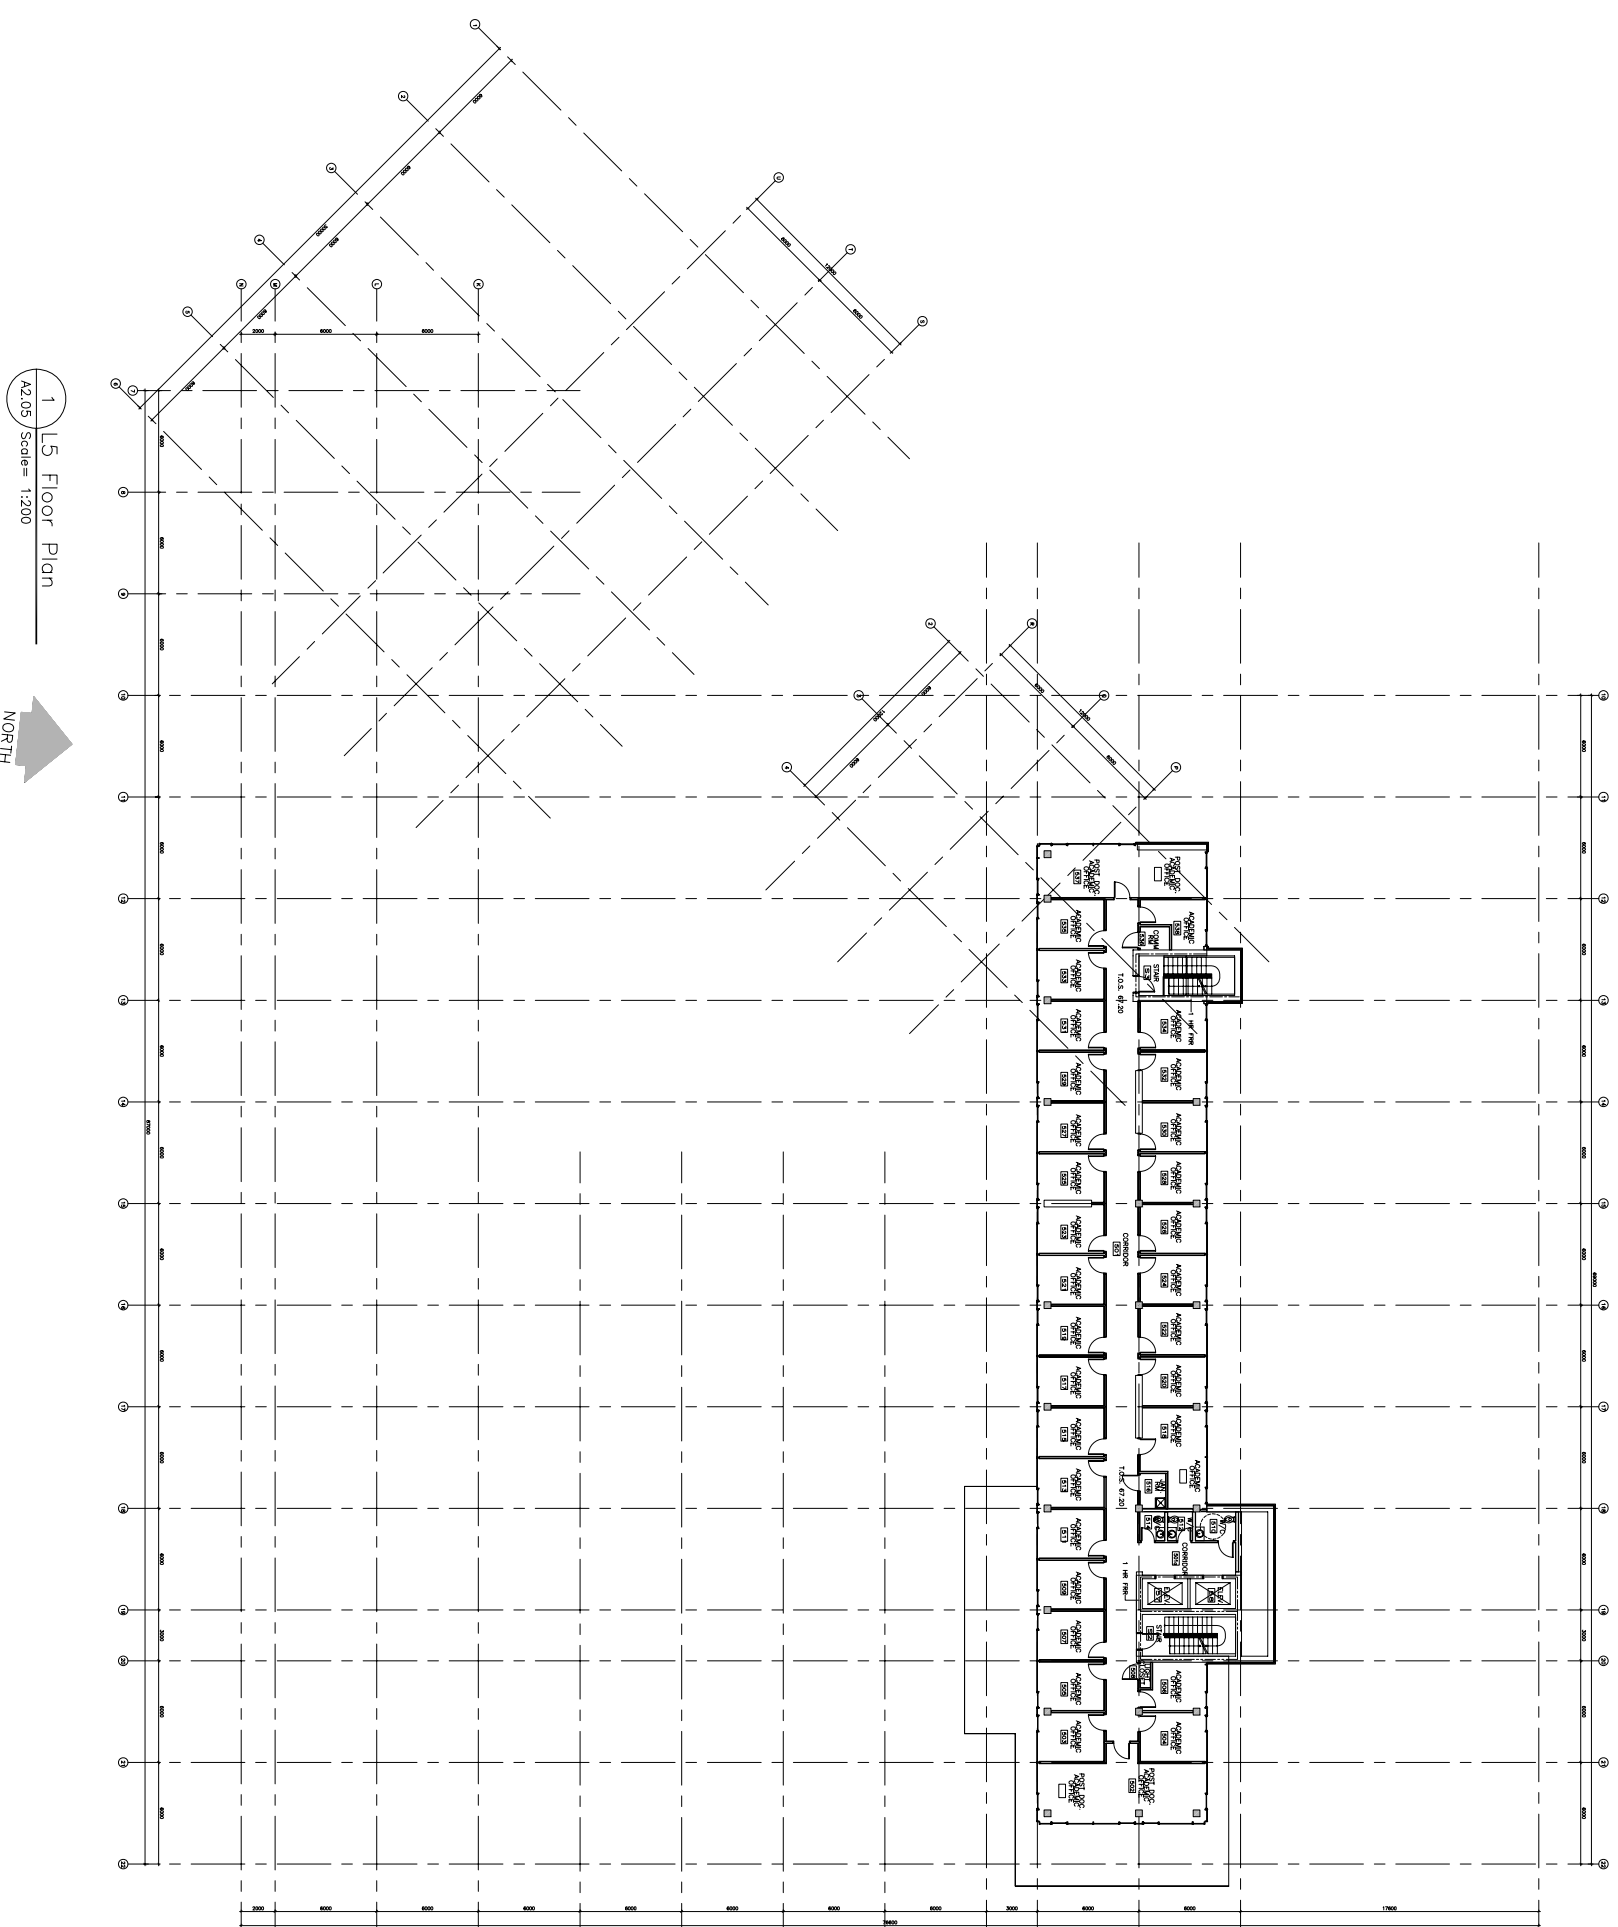

1 L5 Floor Plan  
A2.05 Scale = 1:200

